


MERIDIAN BASED ON PLAT BY DODD & SON, FOR APPALACHIAN POWER COMPANY, DATED 2-1-24.

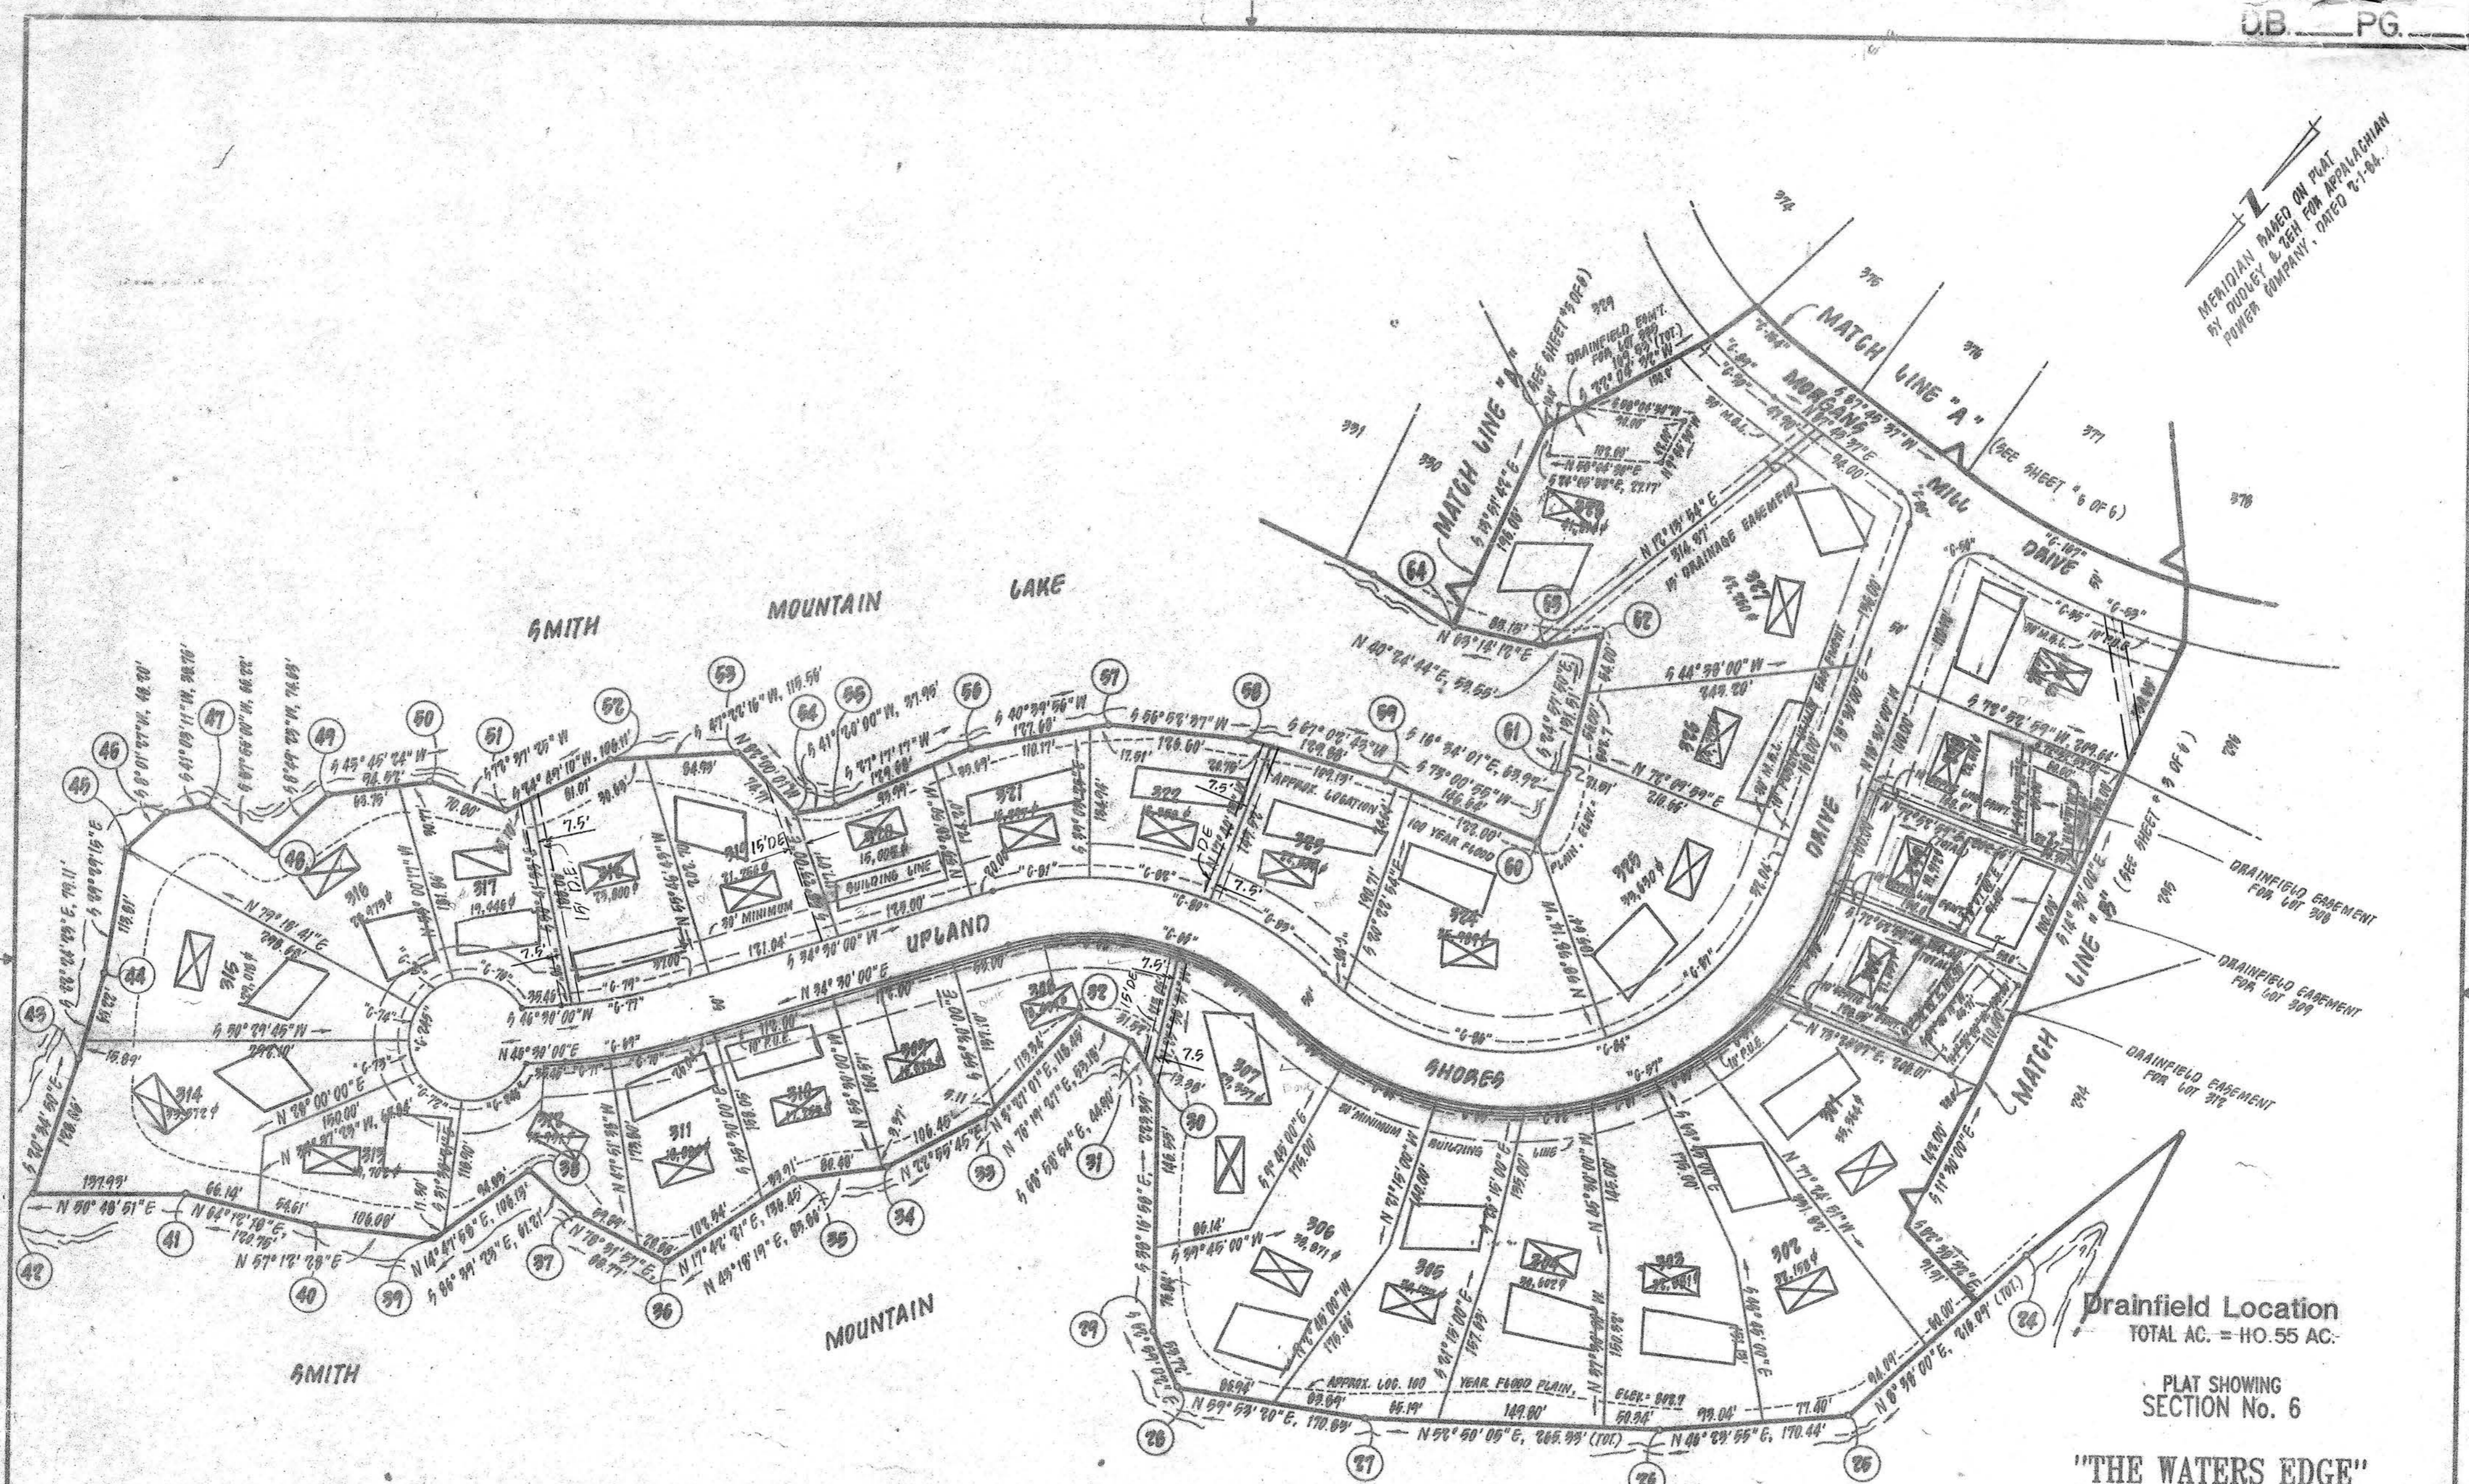

Drainfield Location
TOTAL AC. = HO.55 AC.

PLAT SHOWING
SECTION No. 6

"THE WATERS EDGE"

UNION HALL MAGISTERIAL DISTRICT
FRANKLIN COUNTY, VIRGINIA

PROPERTY OF
WILLARD CONSTRUCTION
OF
ROANOKE VALLEY, INC.

SCALE: 1" = 100' DATE: 9 AUGUST 1988

BUFORD T. LUMSDEN & ASSOCIATES, P.C.
ENGINEERS - SURVEYORS
ROANOKE, VIRGINIA

- LEGEND**
- P.U.E. PUBLIC UTILITY EASEMENT
 - D.E. DRAINAGE EASEMENT
 - M.B.L. MINIMUM BUILDING LINE
- Drainfield**
- Proposed Dwelling

- NOTE:**
1. A PORTION OF THIS PROPERTY, AS PLATTED, FALLS WITHIN THE FEDERAL INSURANCE RATE MAP ONE HUNDRED YEAR FLOOD PLAIN.
 2. SEE SHEET 2 OF 6 FOR CURVE TABLE.