


- NOTES:
1. A PORTION OF THIS PROPERTY, AS PLATTED FALLS WITHIN THE FEDERAL INSURANCE RATE MAP ONE HUNDRED YEAR FLOOD PLAIN.
 2. SEE SHEET 2 OF 6 FOR CURVE TABLE.

MERIDIAN BASED ON PLAT BY COLLET & ZEN FOR APPALACHIAN POWER COMPANY, DATED 7-1-84.

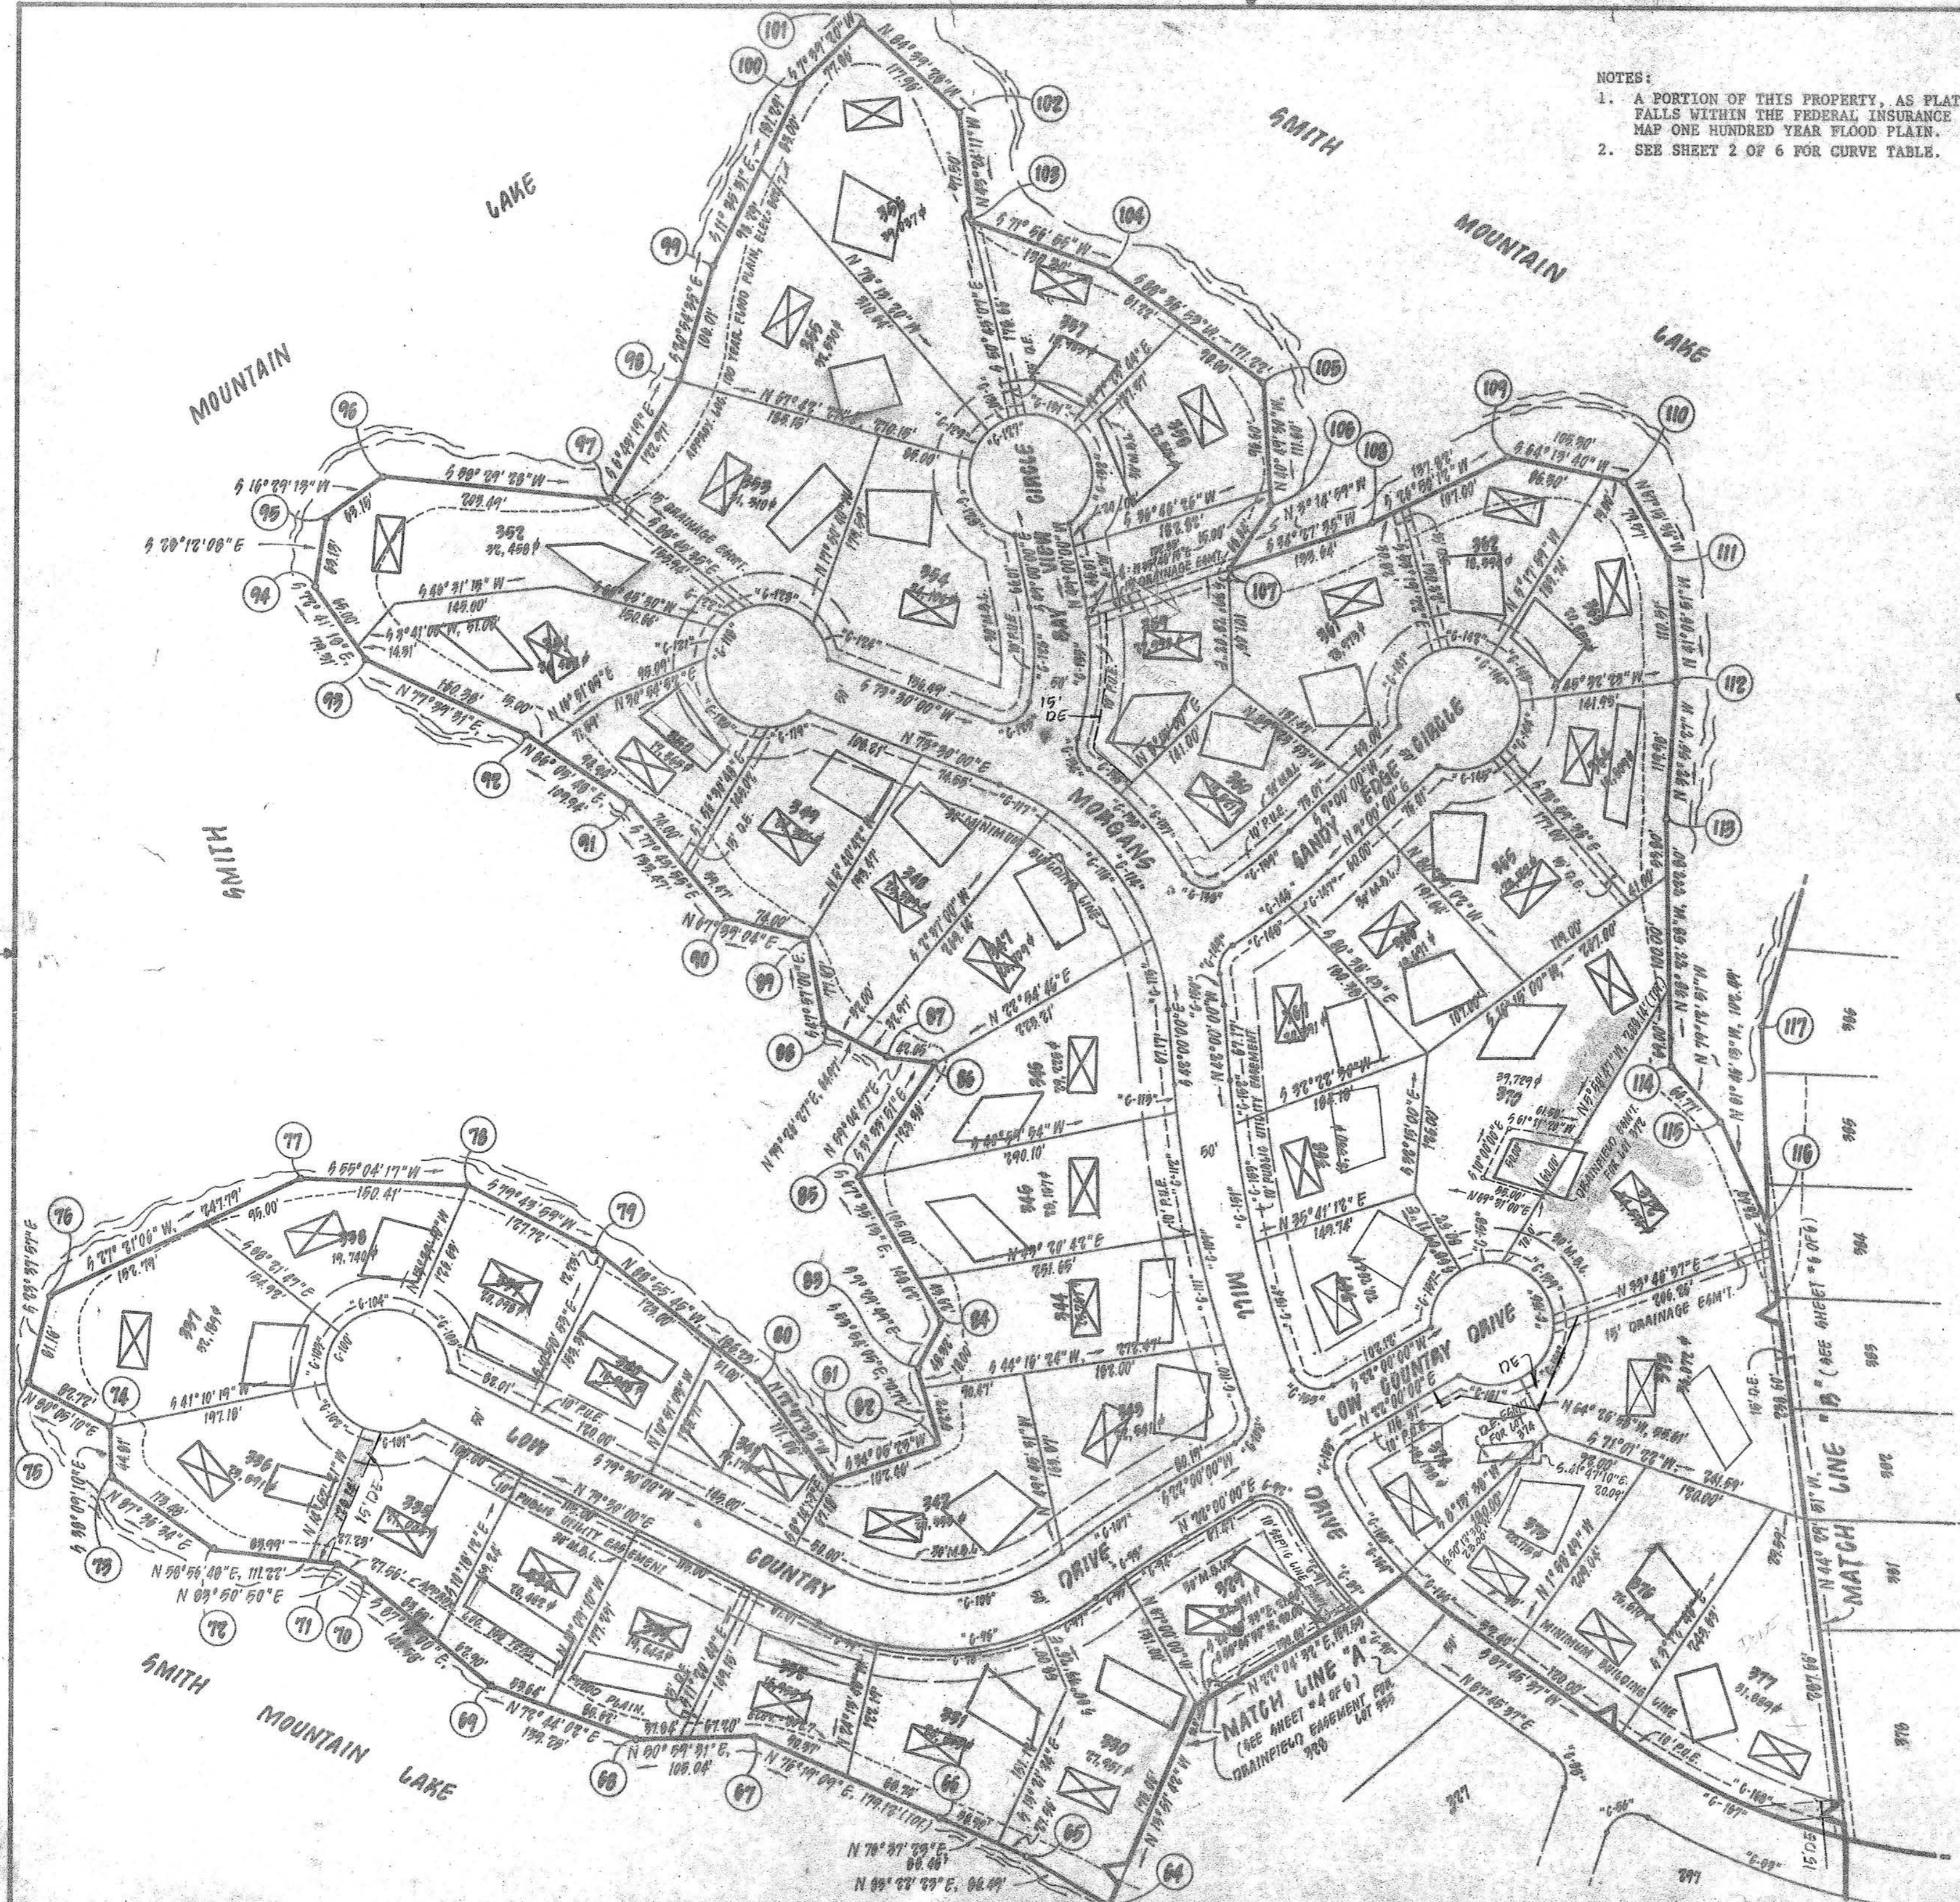

LEGEND

P.U.E.	PUBLIC UTILITY EASEMENT
M.B.L.	MINIMUM BUILDING LINE
D.E.	DRAINAGE EASEMENT
	Drainfield
	Proposed Dwelling

Drainfield Location
TOTAL AC. = 110.55 AC.

PLAT SHOWING SECTION No. 6

"THE WATERS EDGE"

UNION HALL MAGISTERIAL DISTRICT
FRANKLIN COUNTY, VIRGINIA

PROPERTY OF
WILLARD CONSTRUCTION
OF
ROANOKE VALLEY, INC.

SCALE: 1" = 100' DATE: 9 AUGUST 1988

BUFORD T. LUMSDEN & ASSOCIATES, P.C.
ENGINEERS - SURVEYORS
ROANOKE, VIRGINIA

(B)